




Profile

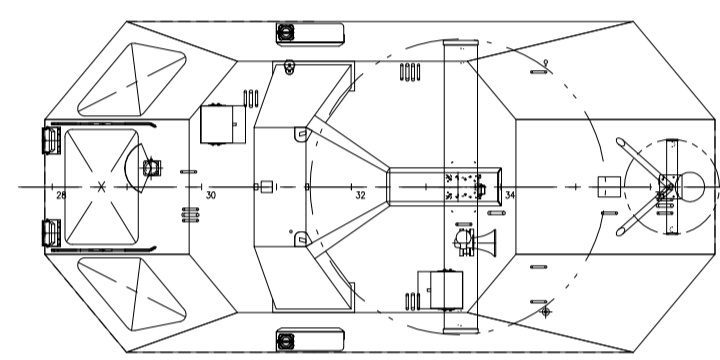


Top of Wheelhouse

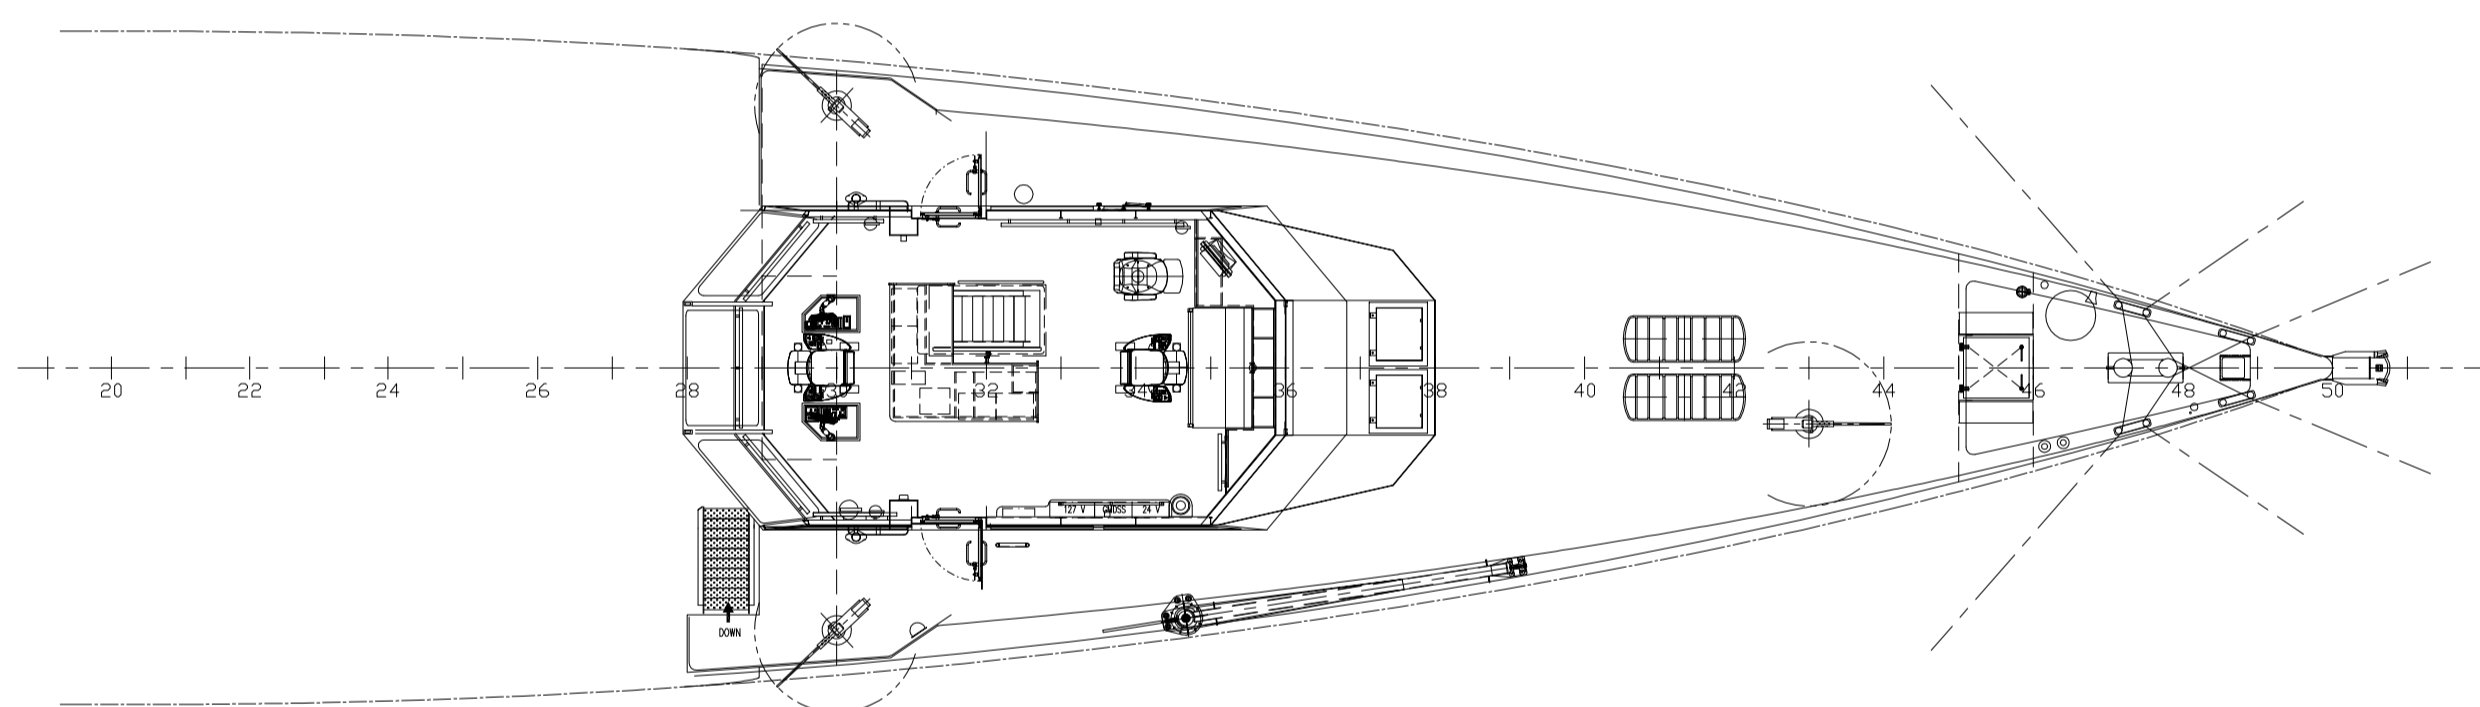

Bridge Deck

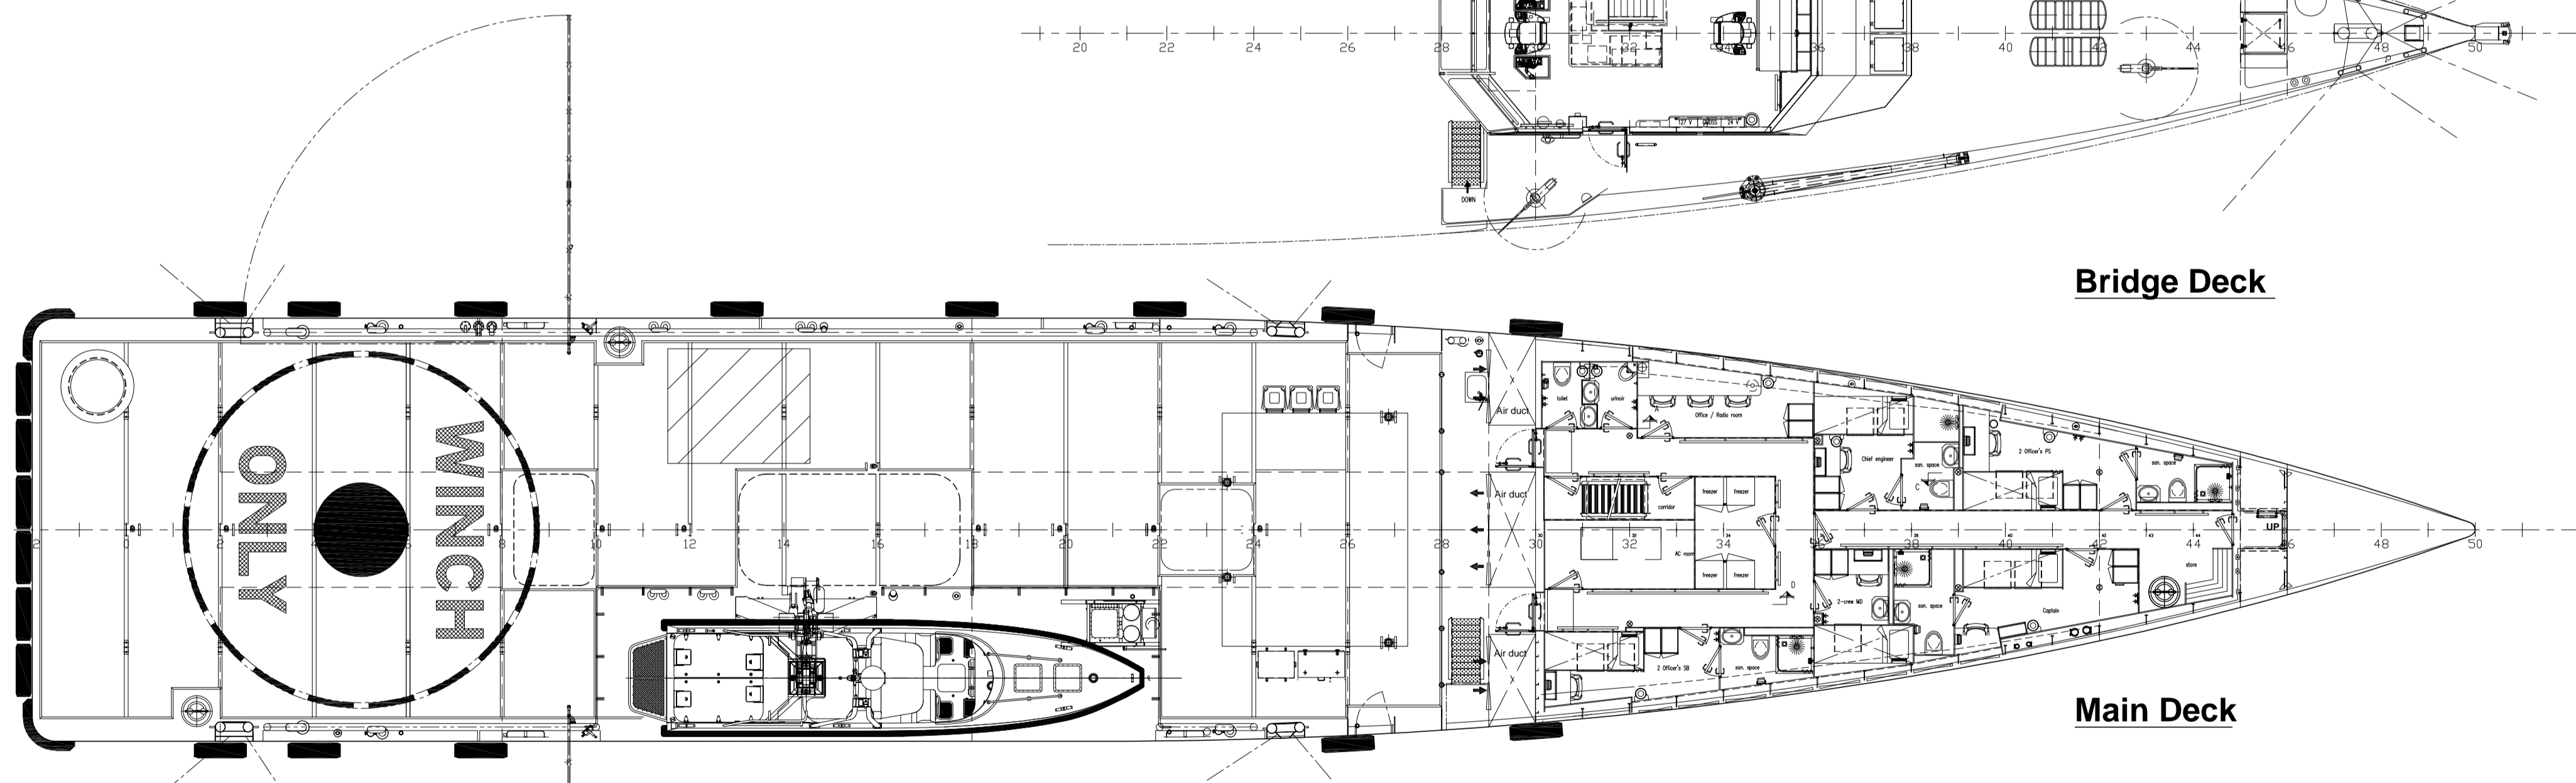


Main Deck

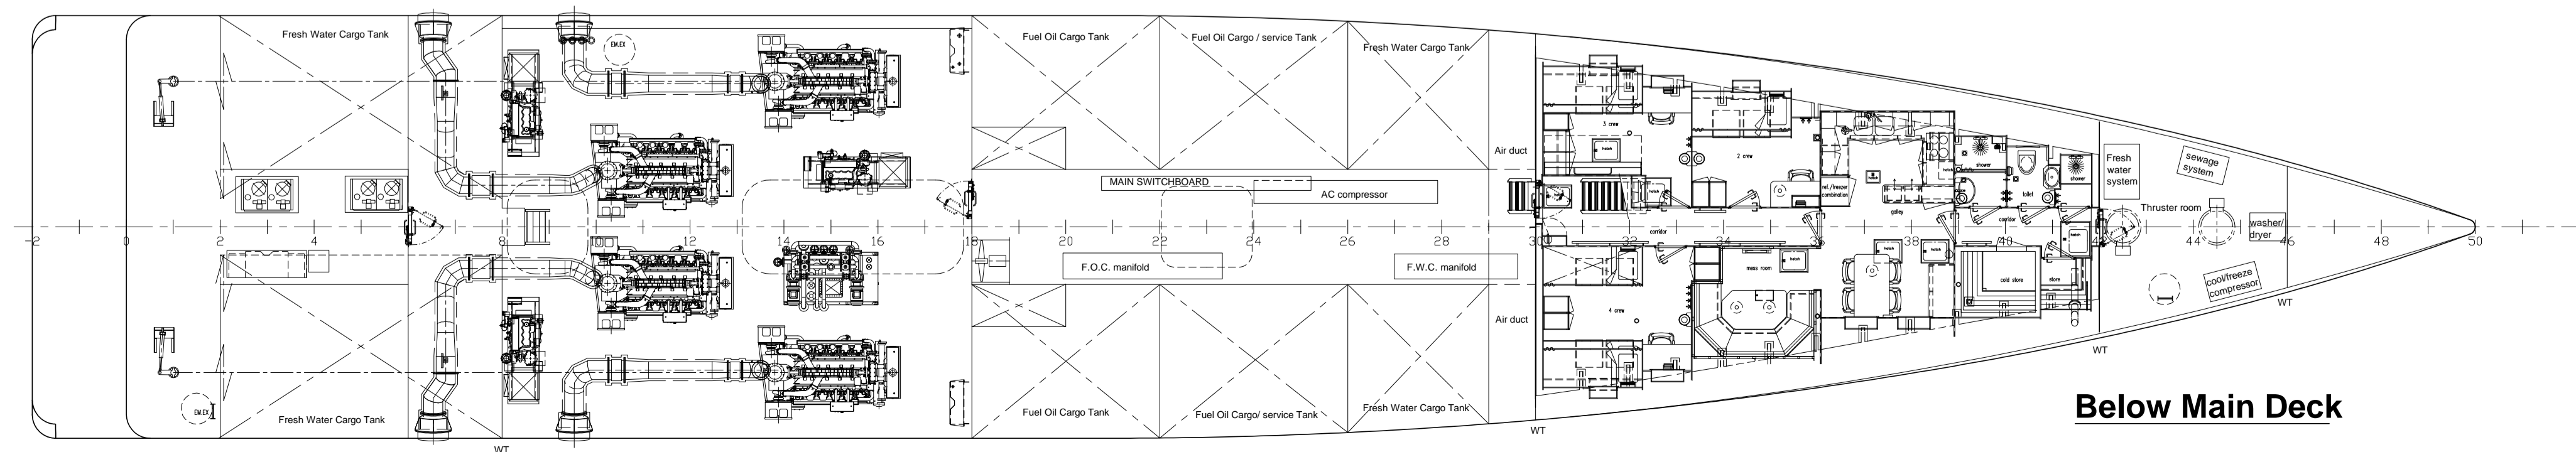

Below Main Deck

Damen Fast Crew Supplier 5009

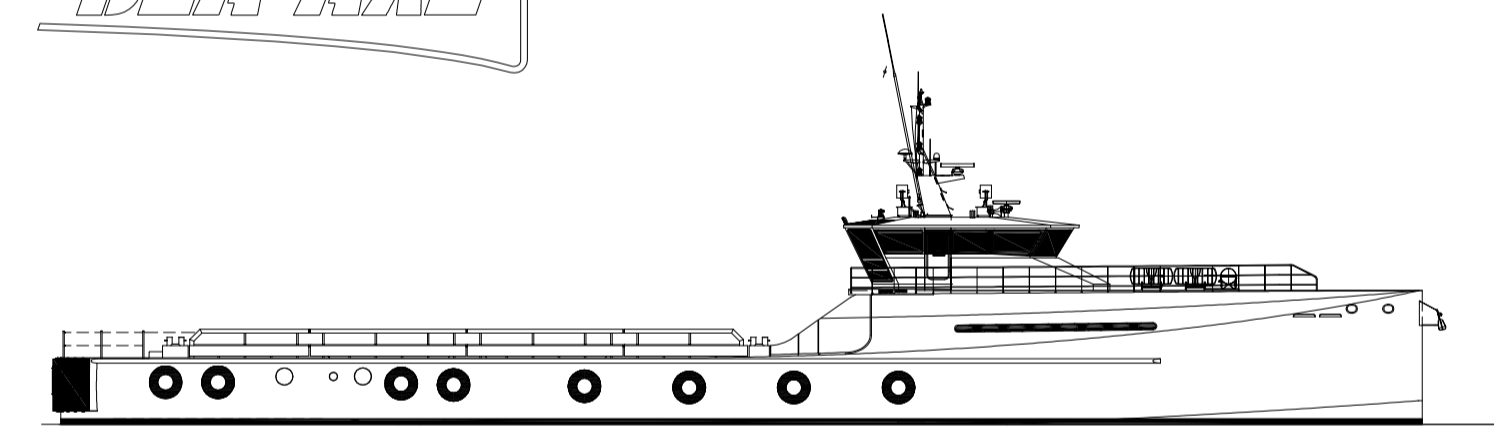

Principal dimensions:

Length o.a.	174' 10" 53.3 m
Beam o.a.	30' 2" 9.20 m
Depth at sides	15' 5" 4.70 m
Draught aft (approx.)	10' 6" 3.20 m

A		05-07-2012	CFe	CFe	Accommodation container added
REV	DATE	DRWN	CHKD	APPRVD	REVISION SUBJECT
 DAMEN SHIPYARDS GORINCHEM		Industrieterrein Avelingen West 20 P.O. Box 1 phone +31 (0)183 63 99 11 info@damen.nl 4202 MS Gorinchem 4200 AA Gorinchem fax +31 (0)183 63 21 89 www.damen.nl The Netherlands			
		DRAWN C. Feddes CHECKED CFe APPROVED	FORMAT A1 SCALE 1:100 DATE 10-10-2011	PROJECTION 	
General arrangement					
COMP NO	TYPE	FCS 5009	DERIVED FROM DWG FCS 5009-000-p236718 2011-10-04		
	SECT NO	YARD NO contractor	547213	DWG NO	547213-000-001
		YARD NO building yard	547201	SHEET	1
				REVISION	A